


Phase 2B Road "A" Profile

Scale: 1" = 3' (V)
Scale: 1" = 30' (H)

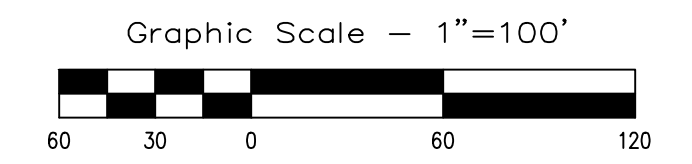

Job No. 4510		Sheet SAN	
B/O	7	Total	11
Middle Township Cape May County Fairways Major Site Plan - Phase 2B Proposed Road "A" Profile - Phase 2B Block 335.01; Lot 5.04		Robert A. Watkins Professional Engineer & Planner New Jersey License No. 45865 Drawn: P.J.W. Checked: R.A.W. Approved: R.A.W. Date: 3/30/20	
MOTT WATKINS ASSOCIATES, LLC CONSULTING ENGINEERS & PLANNERS 3120 Fire Road, Suite B201 Egg Harbor Township, New Jersey 08234 Phone: (609) 569-1551 Fax: (609) 569-1521 State Board of Professional Engineers & Land Surveyors Certificate of Authorization No. CA 28828		Revisions Date Date	